









-  Strandard
-  Platea-V2PLUS
-  Platea-V2PLUS COLOR
-  NR
-  Lasdoos in Meterkast
-  Leiding(kabel 8 x 0.5mm²)

Westvleugel



Zuidvleugel

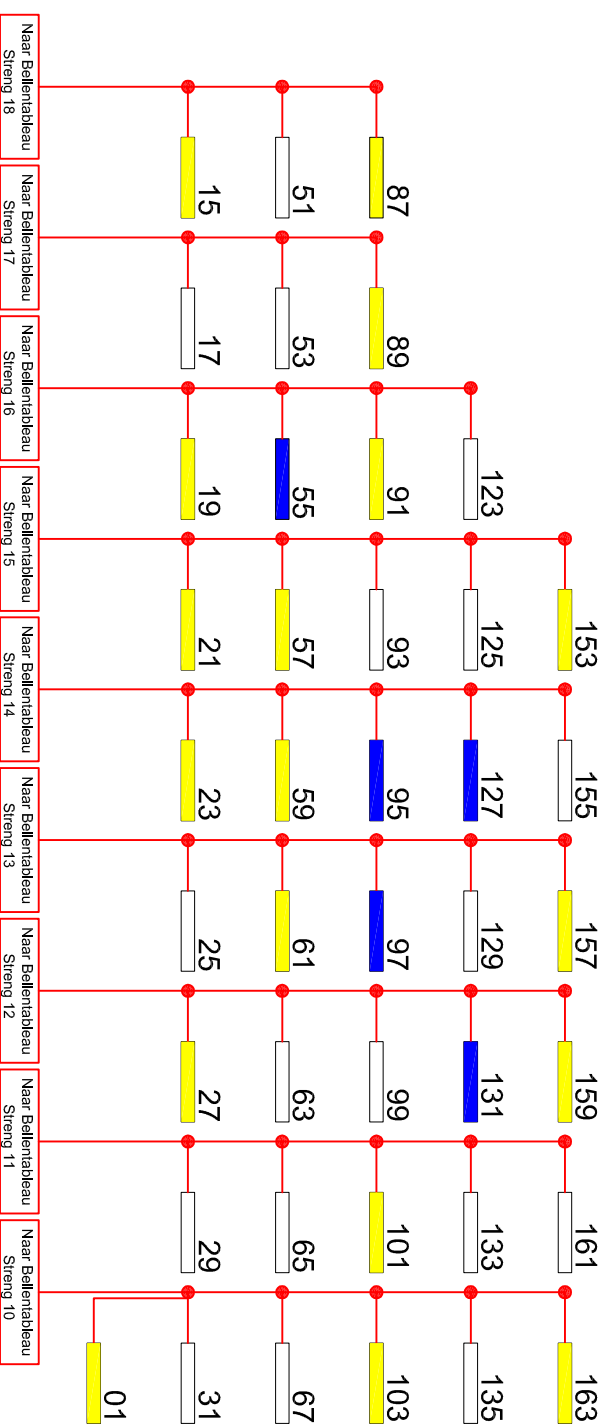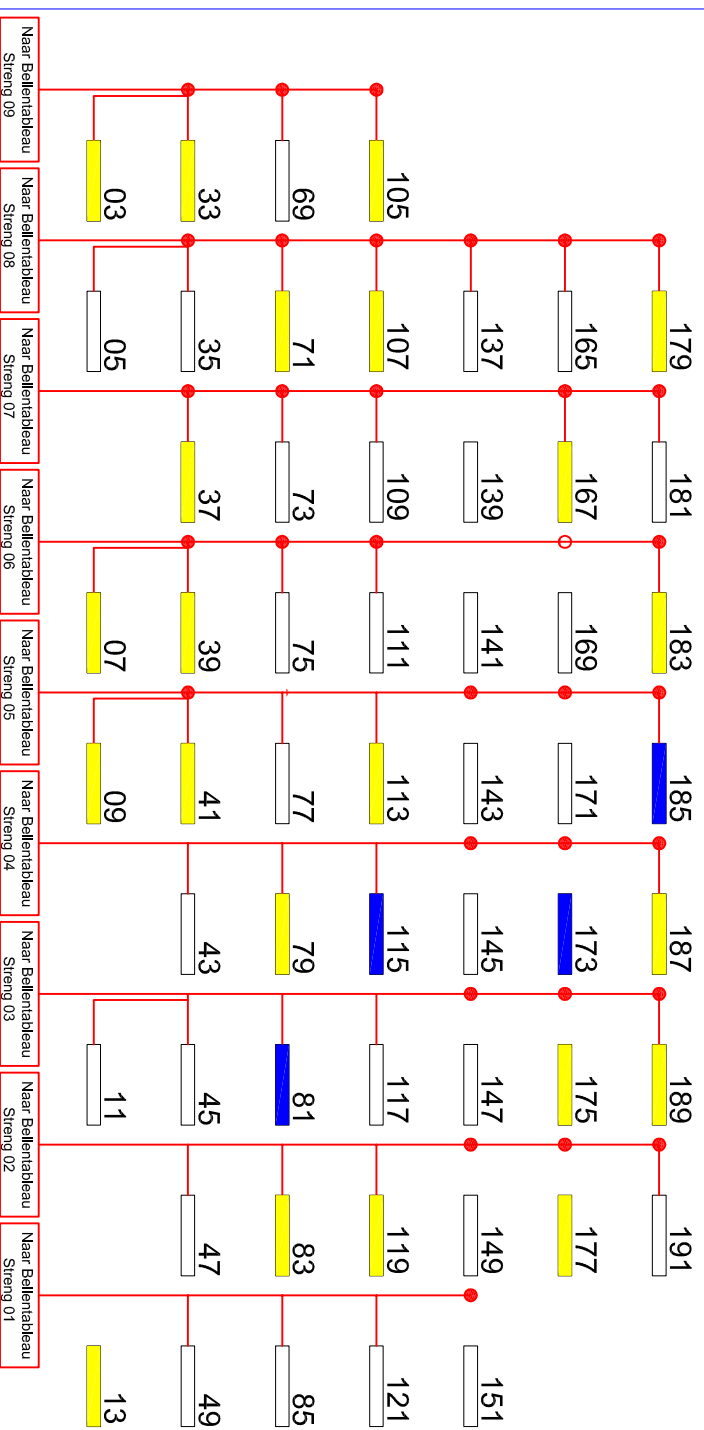

ONDERWERP: LEIDINGSCHEMA INTERCOM



E L E K T R O T E C H N I E K
 INFO@RENNERELEKTRO.NL
 TEL: 023-538 83 57

PROJECT:
 INTERCOM

OPDRACHTGEVER:

VVE MADRIDPLANTSOEN I-191

DATE: 18-01-2010

SCALE: N.V.T.

FORMAT: A3

DRAWN: MSB

NUMBER: E.S. 01

PROJECT NUMBER: 2009075

GEMEZIGD